


ITEM NO.	ITEM DESCRIPTION
1	Pressure Fryer
2	Counter Griddle
3	Convection Oven
4	Exhaust Hood
5	Reach In Cooler
6	Reach In Freezer
7	Work Table
8	Sandwich Top Counter
9	Microwave
10	Hot Food Display Case
11	Refrigerated Display Case
12	Kitchen Grill
13	Hand Sink
14	Three Compartment Sink

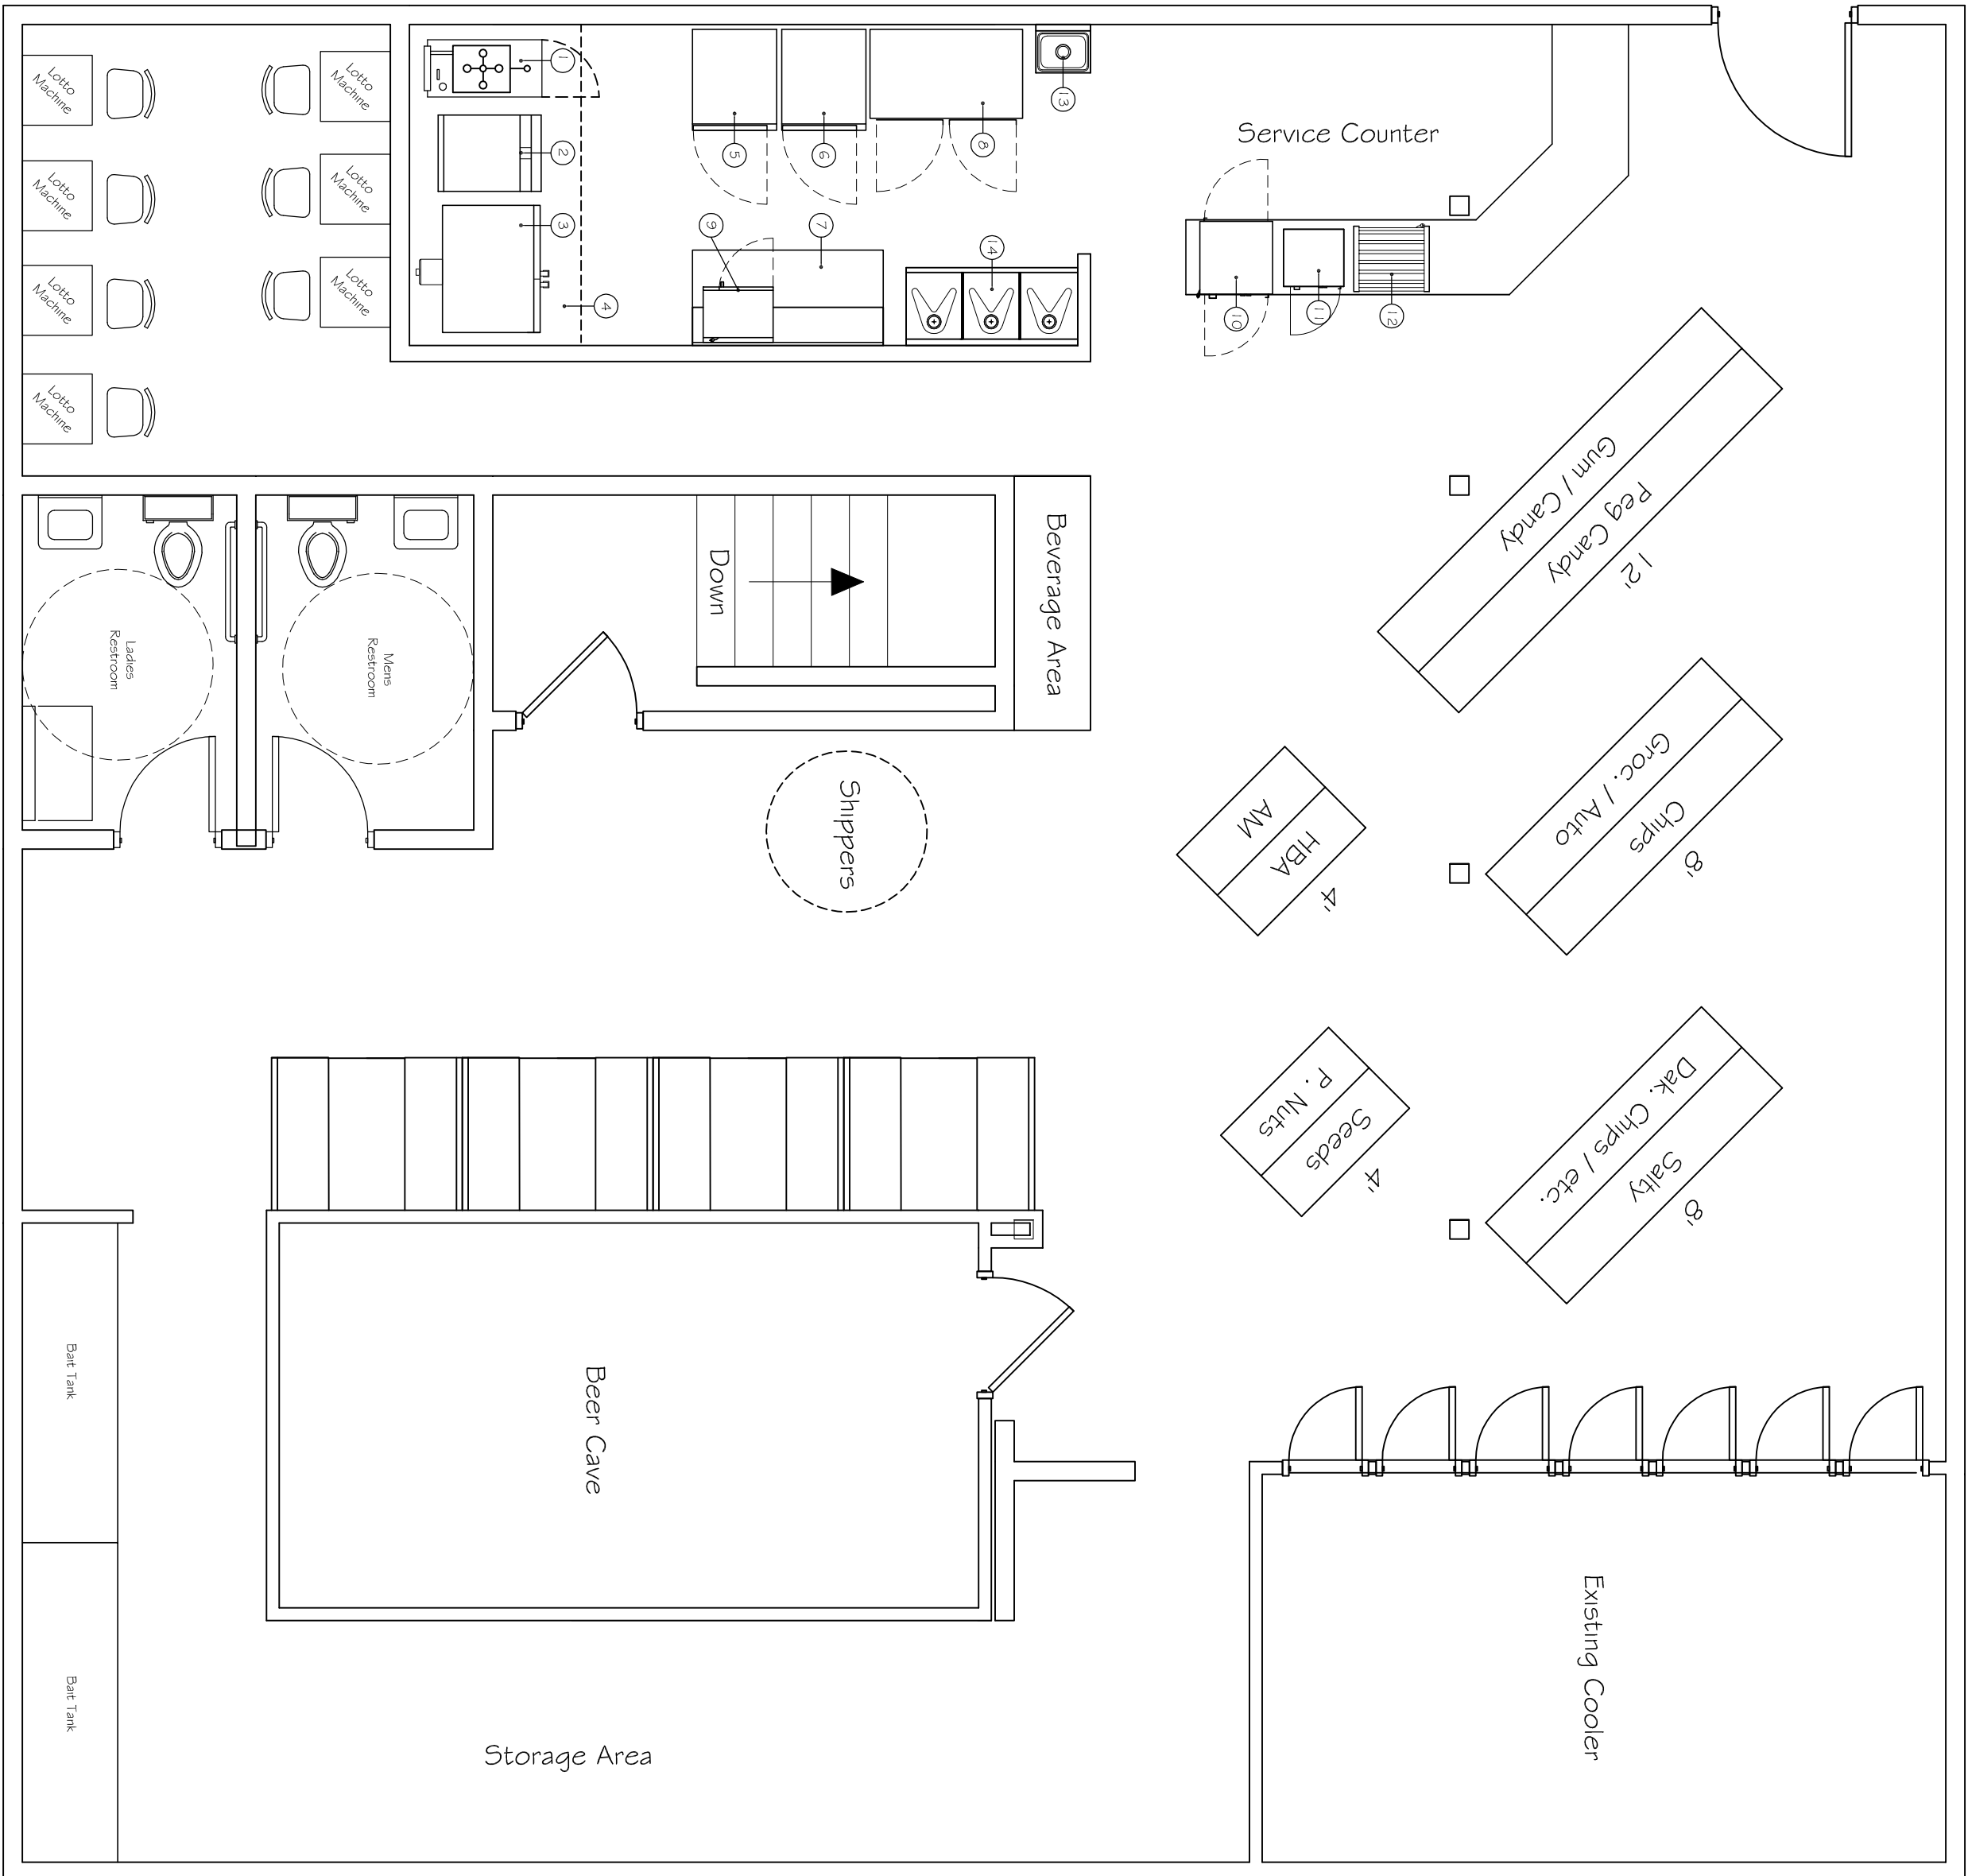

Revisions	Date	Date

Drawn By: BLE

Scale: Not To Scale

SAMPLE C-STORE  
Equipment Plan

This drawing & design is sole property of HRS Foodservice. Any reproduction or misuse without the consent of HRS Foodservice is prohibited. Violators will be prosecuted. This drawing is not to be used for construction purposes.

